


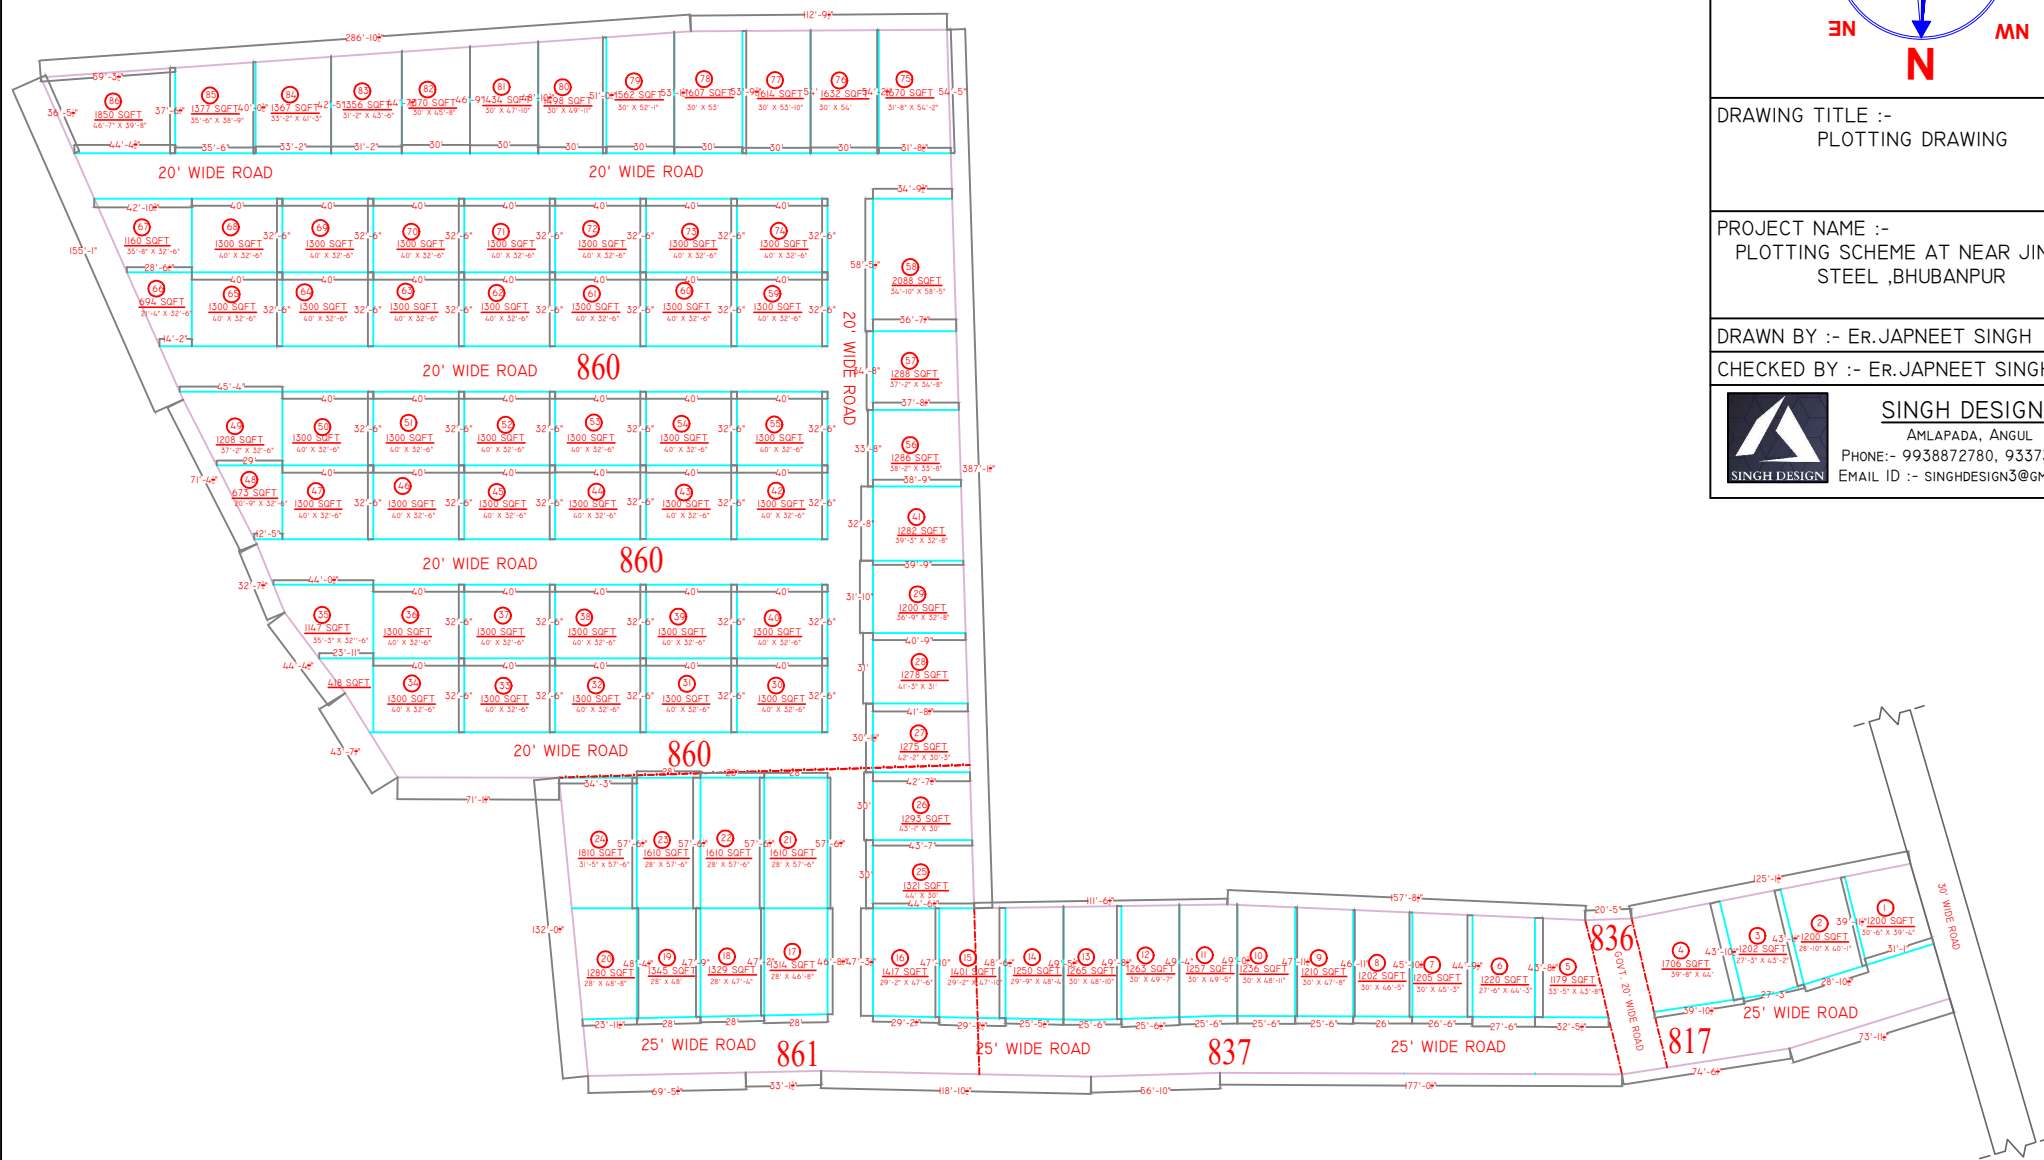

DIRECTION:-

DRAWING TITLE :-
PLOTING DRAWING

PROJECT NAME :-
PLOTING SCHEME AT NEAR JINDAL
STEEL ,BHUBANPUR

DRAWN BY :- ER.JAPNEET SINGH

CHECKED BY :- ER.JAPNEET SINGH

SINGH DESIGNS
AMLAPADA, ANGUL
PHONE:- 9938872780, 9337336003
EMAIL ID :- SINGHDESIGN3@GMAIL.COM